




DUNELM DRILLING CO.

BOREHOLE RECORD

Contract No. C2247 Client JOHN LEWIS ASSOCIATES
Ground Level _____ Location PROPOSED HOUSING - HESLEDEN ROAD
Date Nov 1982 BOREHOLE No. 3

Depth	Thick-ness	Legend	Description of Strata	Type of Sample	C kN/m ³	M °	Ø	Density Kg m ⁻³	N
0.30	0.30		SOILS						
				U 1.00	67.2	23.0	-	1900	
	3.50		Brown & Grey SANDY CLAY WITH SAND PARTINGS.	U 2.50	13.3	26.0	15°	2000	
3.80									
4.50	0.70		Brown Boulder Clay WITH SAND PARTINGS.	U 4.00	107.0	19.0	-	2200	
Water Struck at <u>3.00</u>				Standing Water Level <u>0.90m</u>					

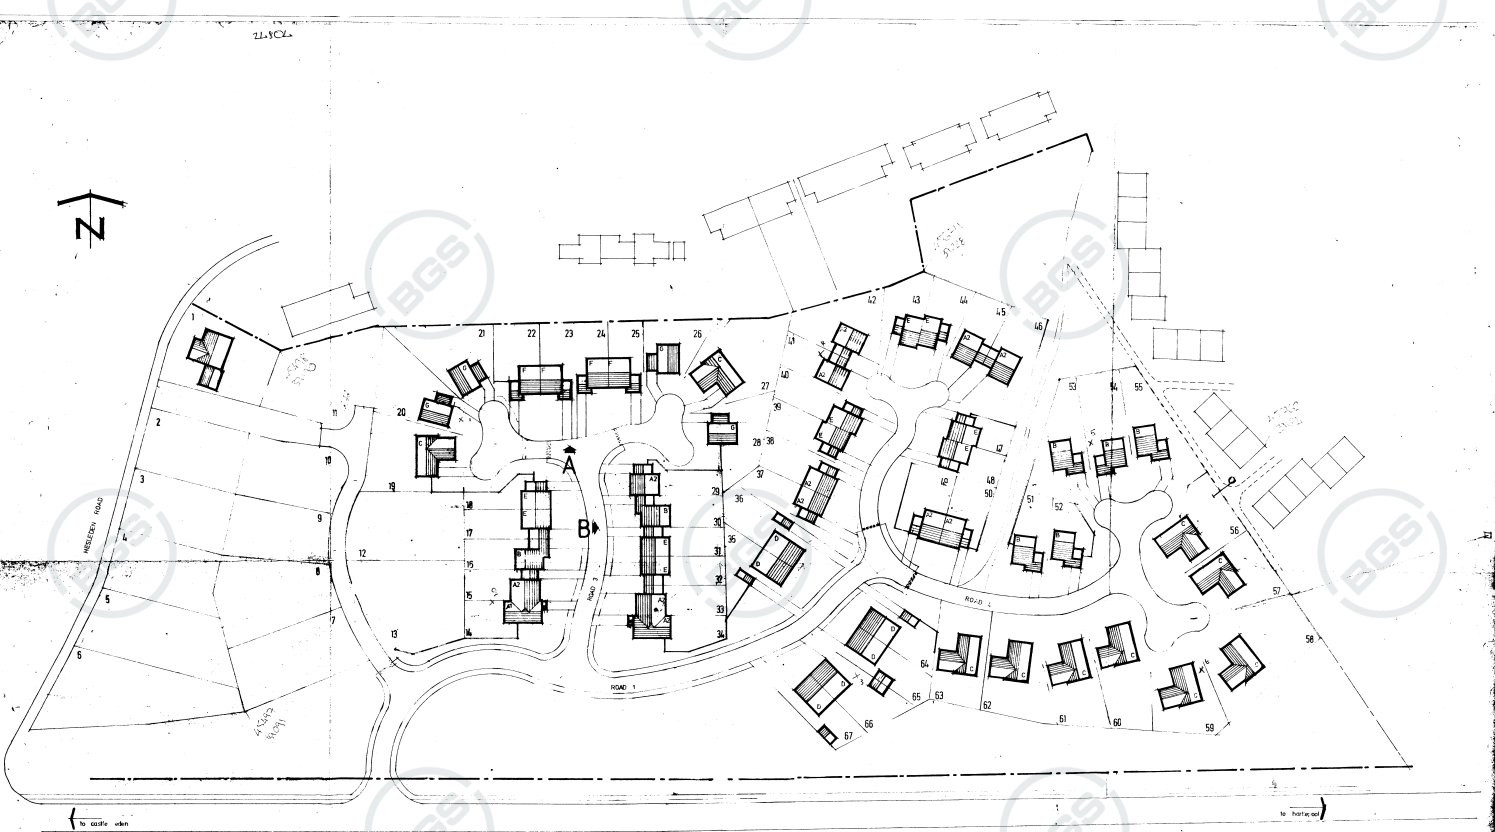

Client	
MR S HALL	
Project	
PROPOSED HOUSING DEVELOPMENT AT	
HESLEDEN ROAD	
BLACKHALL	
Title	
site layout	job no 137
	dig no 2
	scale 1:500
	date 07-02